

 


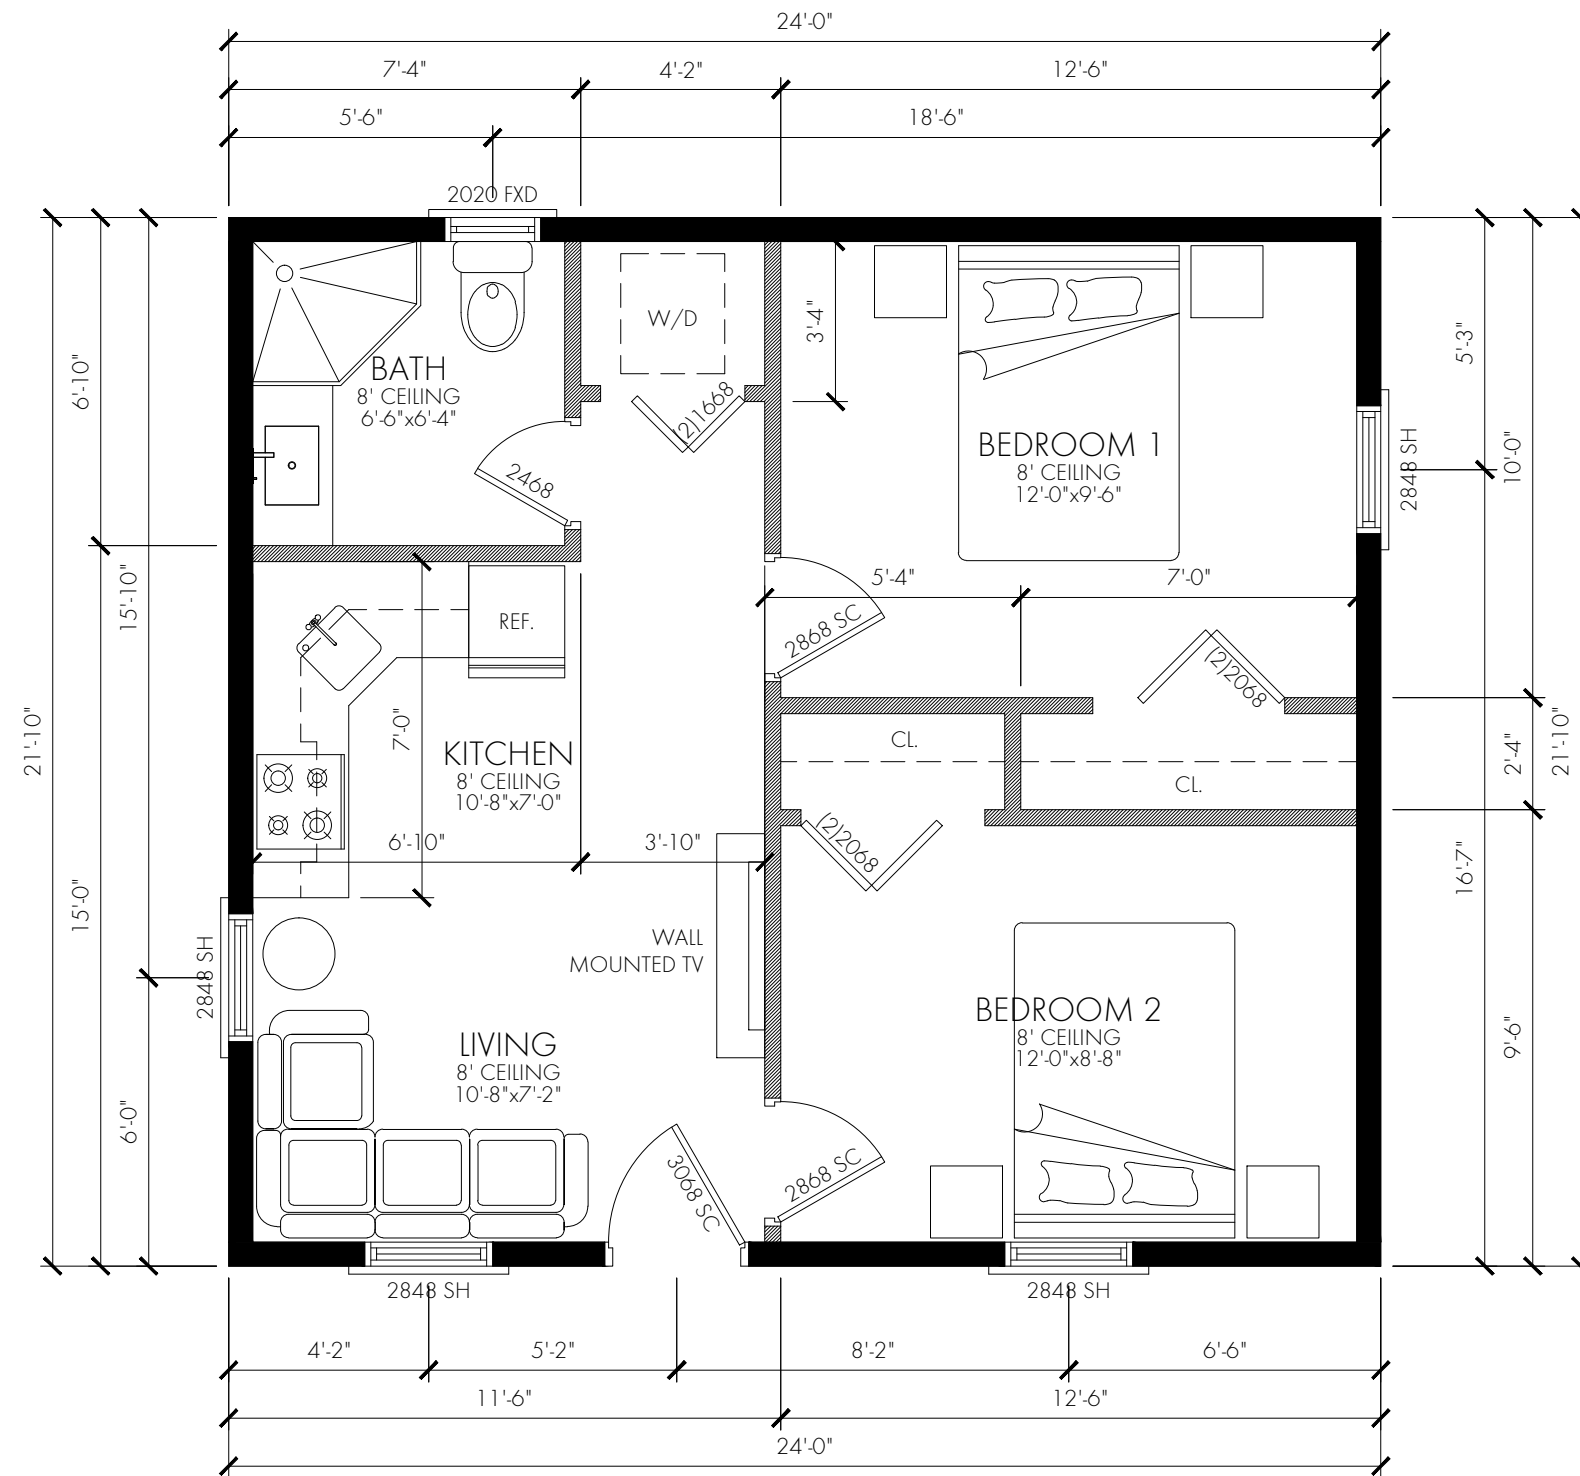


Notes:



WALLS LEGEND

	2x6 WALL
	2x4 WALL
	2x6 PLUMBING WALL

SQUARE FOOTAGE


LIVING:	76
KITCHEN:	74
BATHROOM:	41
BEDROOM 1:	114
BEDROOM 2:	104
TOTAL LIVING AREA:	524

CASITA CALIFORNIA A - FLOOR PLAN
SCALE: 1/4" = 1'-0"




COLI STUDIOS
200 E Van Buren St
Phoenix, AZ 85004

Notes:

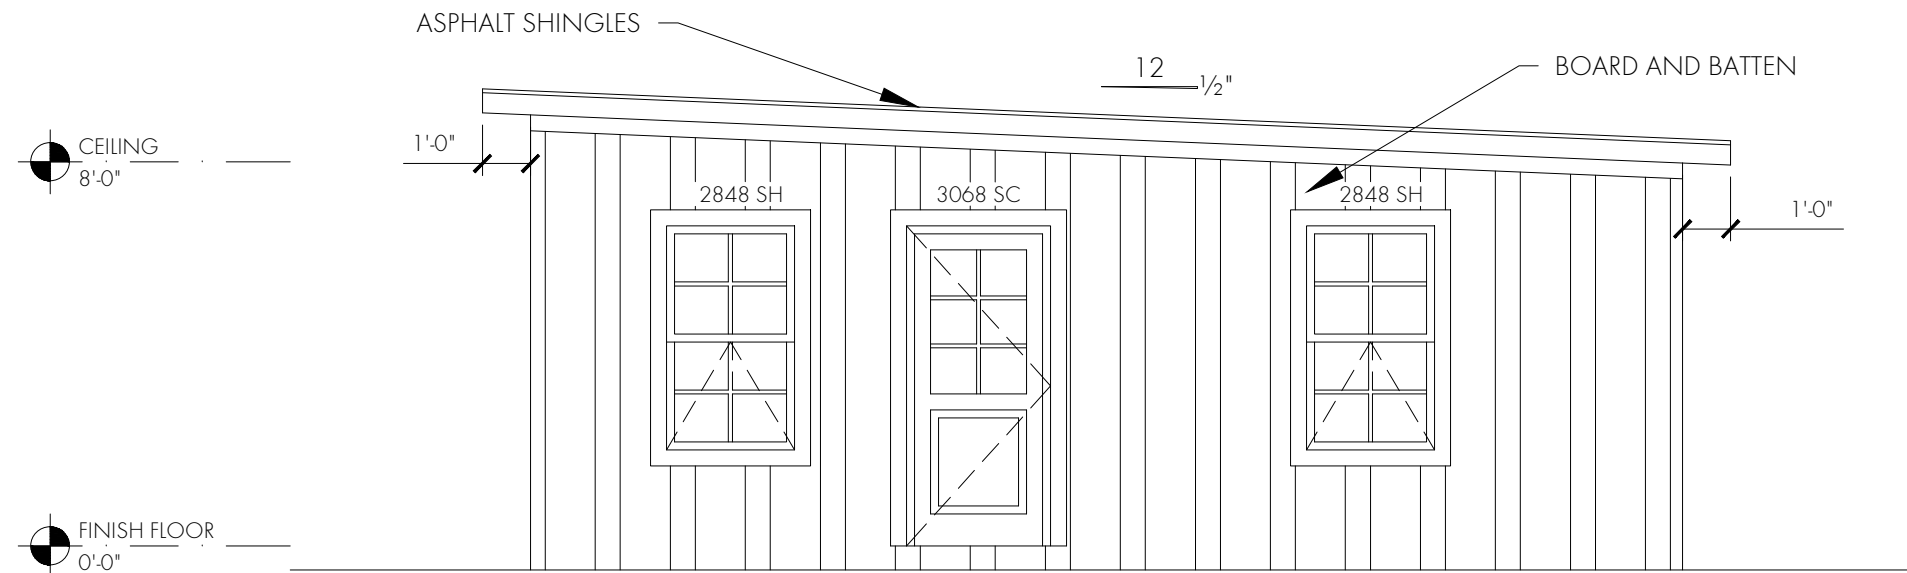

FRONT ELEVATION

SCALE: 1/4"=1'-0"

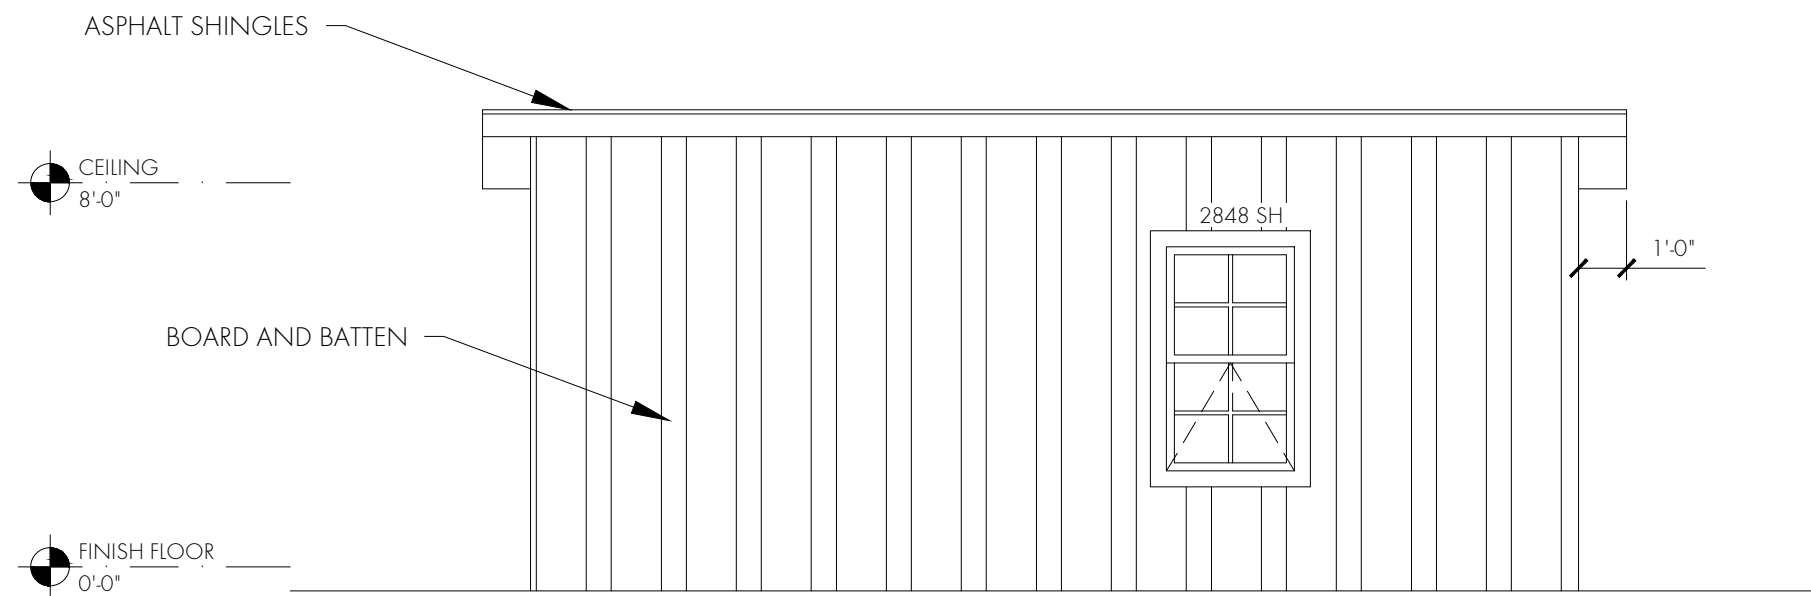

LEFT ELEVATION

SCALE: 1/4"=1'-0"

DRAWING: J.A.C.
SCALE: INDICATED

COLI STUDIO
CASITA CALIFORNIA A 524 SQFT
200 E Van Buren St Phoenix, AZ 85004
ELEVATION PLANS


DATE:
SEPT, 2,024

SHEET No.
A.02




COLI STUDIOS
200 E Van Buren St
Phoenix, AZ 85004

Notes:

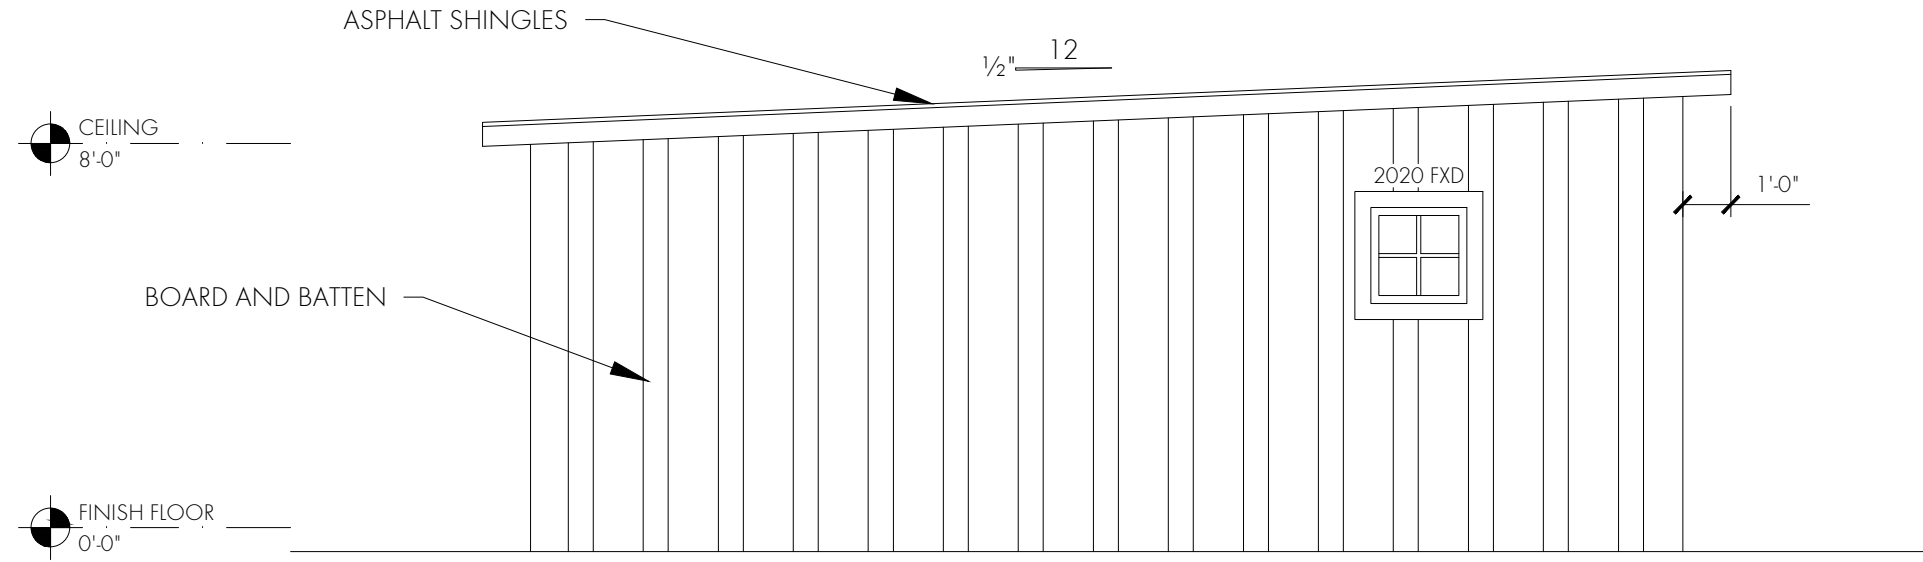

REAR ELEVATION

SCALE: 1/4"=1'-0"

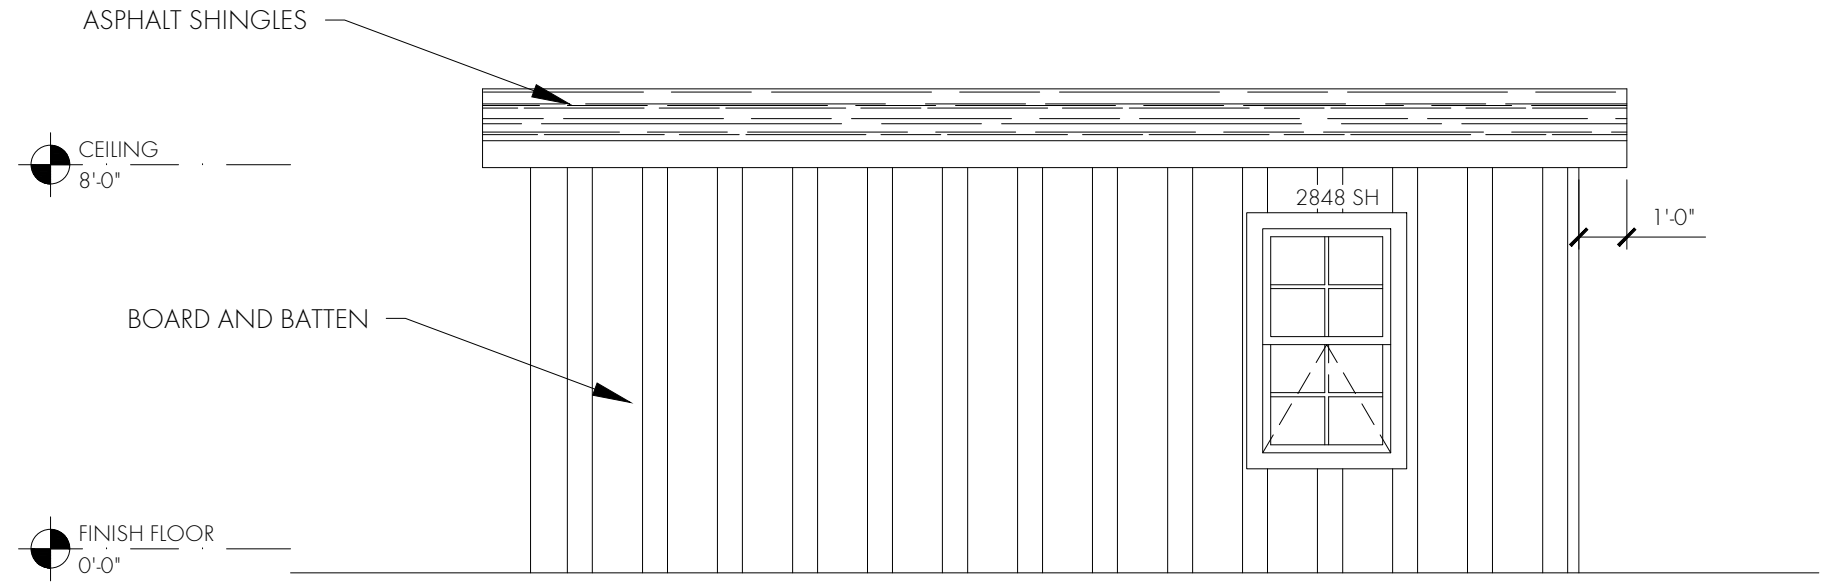

RIGHT ELEVATION

SCALE: 1/4"=1'-0"

DRAWING: J.A.C.
SCALE: INDICATED

COLI STUDIO
CASITA CALIFORNIA A 524 SQFT
200 E Van Buren St Phoenix, AZ 85004
ELEVATION PLANS

DATE:
SEPT, 2,024

SHEET No.
A.03